



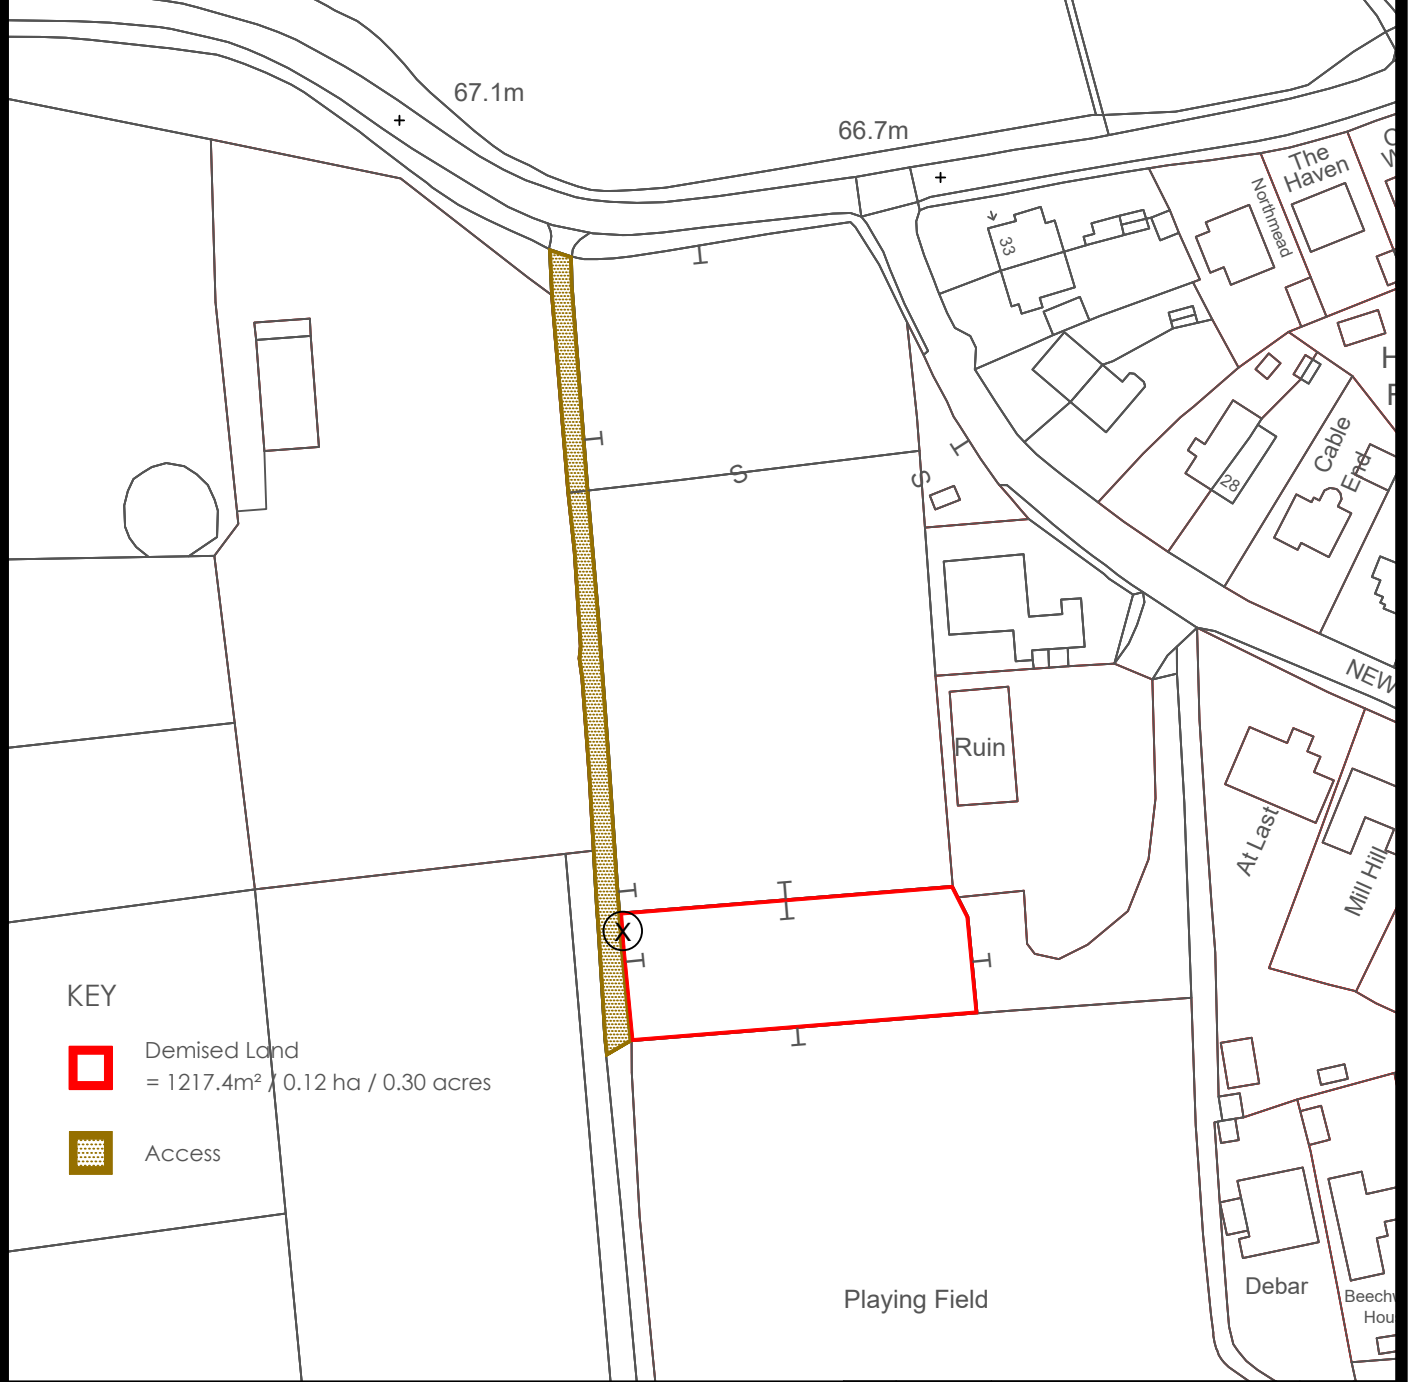

Charney Bassett

NOTE:
WHEN PRINTING A PDF FILE, ENSURE THE CORRECT
PAPER SIZE HAS BEEN SELECTED & SET PAGE SCALING
IN THE PRINTER DIALOGUE BOX TO "NONE".
OR CHOOSE "ACTUAL SIZE"

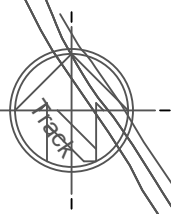

KEY

-  Demised Land
= 1217.4m² / 0.12 ha / 0.30 acres
-  Access



Scale 1:1250

| Rev | Date | Amendments | By | Chk |
|-----|------|------------|-----|-----|
| --- | --- | --- | --- | --- |



Project Title:
Land off Buckland Road
Charney Bassett
OX12 0ER

| | | |
|-----------------------|----------------------|-------------|
| Project No: 000000 | Drawing No: E1258 | Rev: --- |
|-----------------------|----------------------|-------------|

Based upon the Ordnance Survey map with the permission of the Controller of Her Majesty's Stationary Office. Sheet No SU3794
© Crown Copyright Licence No. 100023343 (2023)

Drawing Title:
Lease Plan

| | |
|------------------|--------------------|
| Date: 15.03.2023 | Scale: 1:1250 @ A4 |
|------------------|--------------------|

Property & Facilities Oxfordshire County Library
Westgate Centre, Oxford, OX1 1DJ.
www.oxfordshire.gov.uk. Helpdesk No: 0808 156 6659

| | | |
|--------|-------------|--------------|
| By: PK | Checked: RK | Approved: RK |
|--------|-------------|--------------|

Terrier No: 4/12/000/12